


LEAKIN PARK ATHLETIC FIELD CONCEPT PLAN

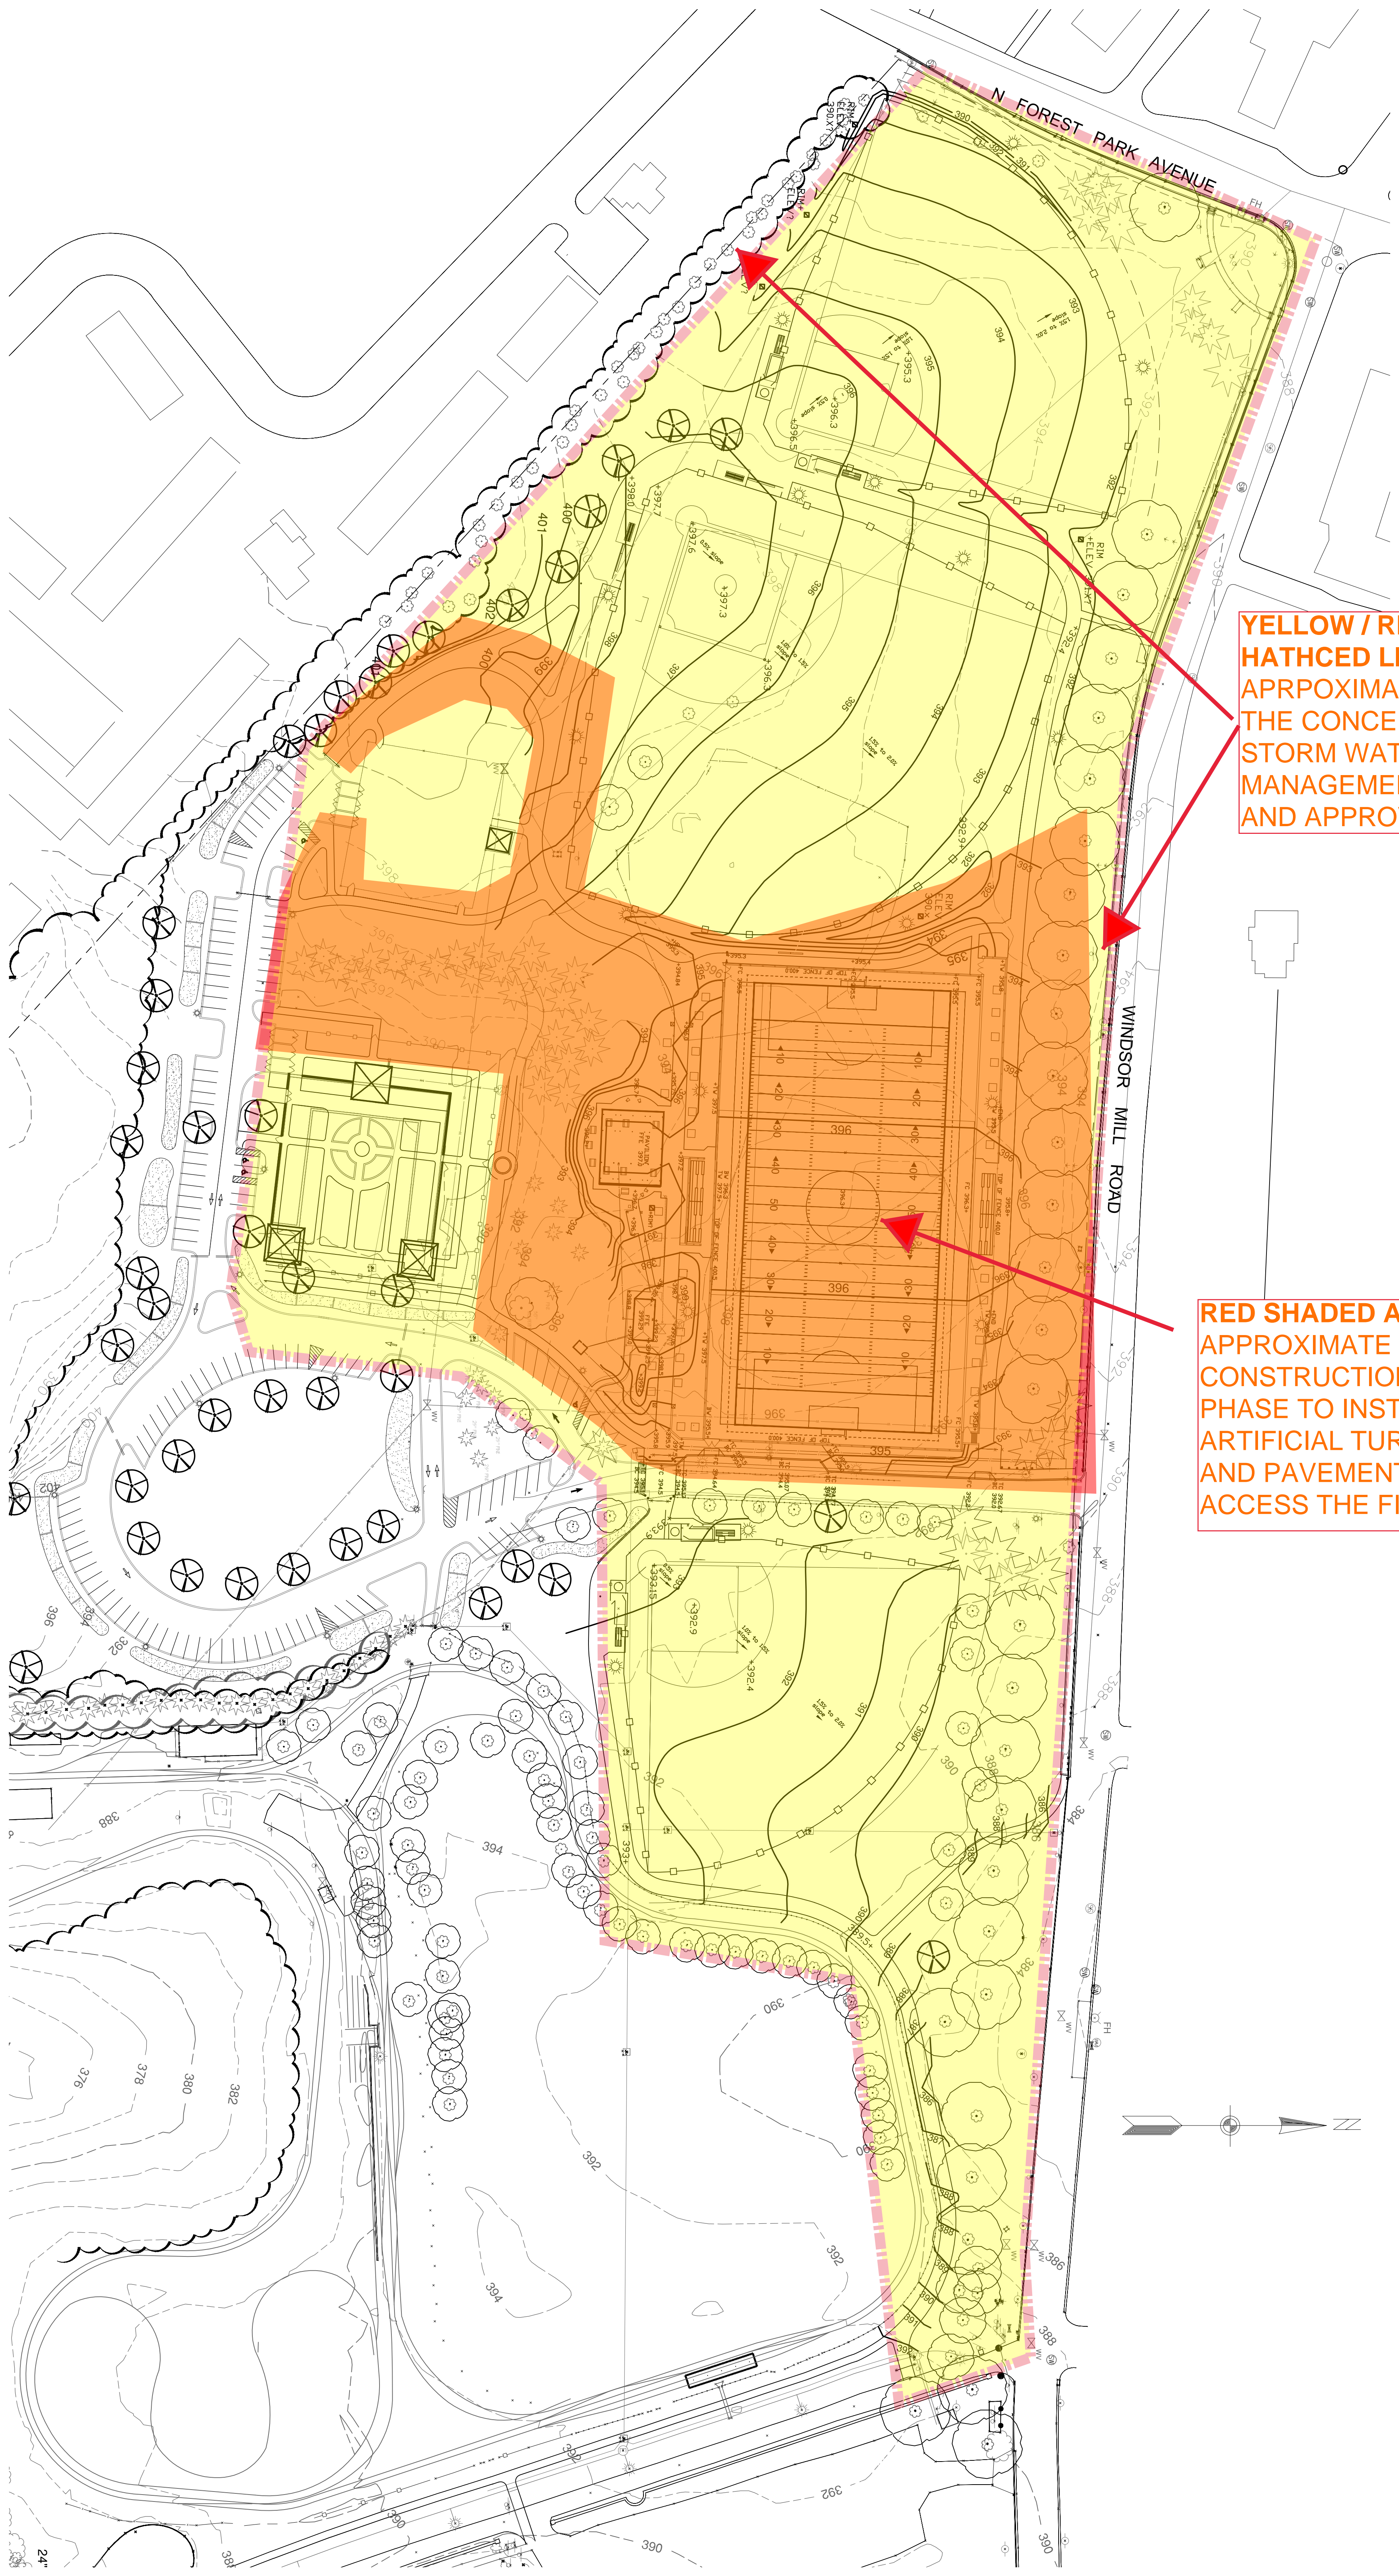

YELLOW / RED HATHCED LINE IS THE APPRPOXIMATE LIMIT OF THE CONCEPTUAL STORM WATER MANAGEMENT DESIGN AND APPROVAL.

RED SHADED AREA: APPROXIMATE LIMIT OF CONSTRUCTION DESIGN PHASE TO INSTALL A NEW ARTIFICIAL TURF FIELD AND PAVEMENTS TO ACCESS THE FIELDS.

